


Mobile Home on Concrete Piers

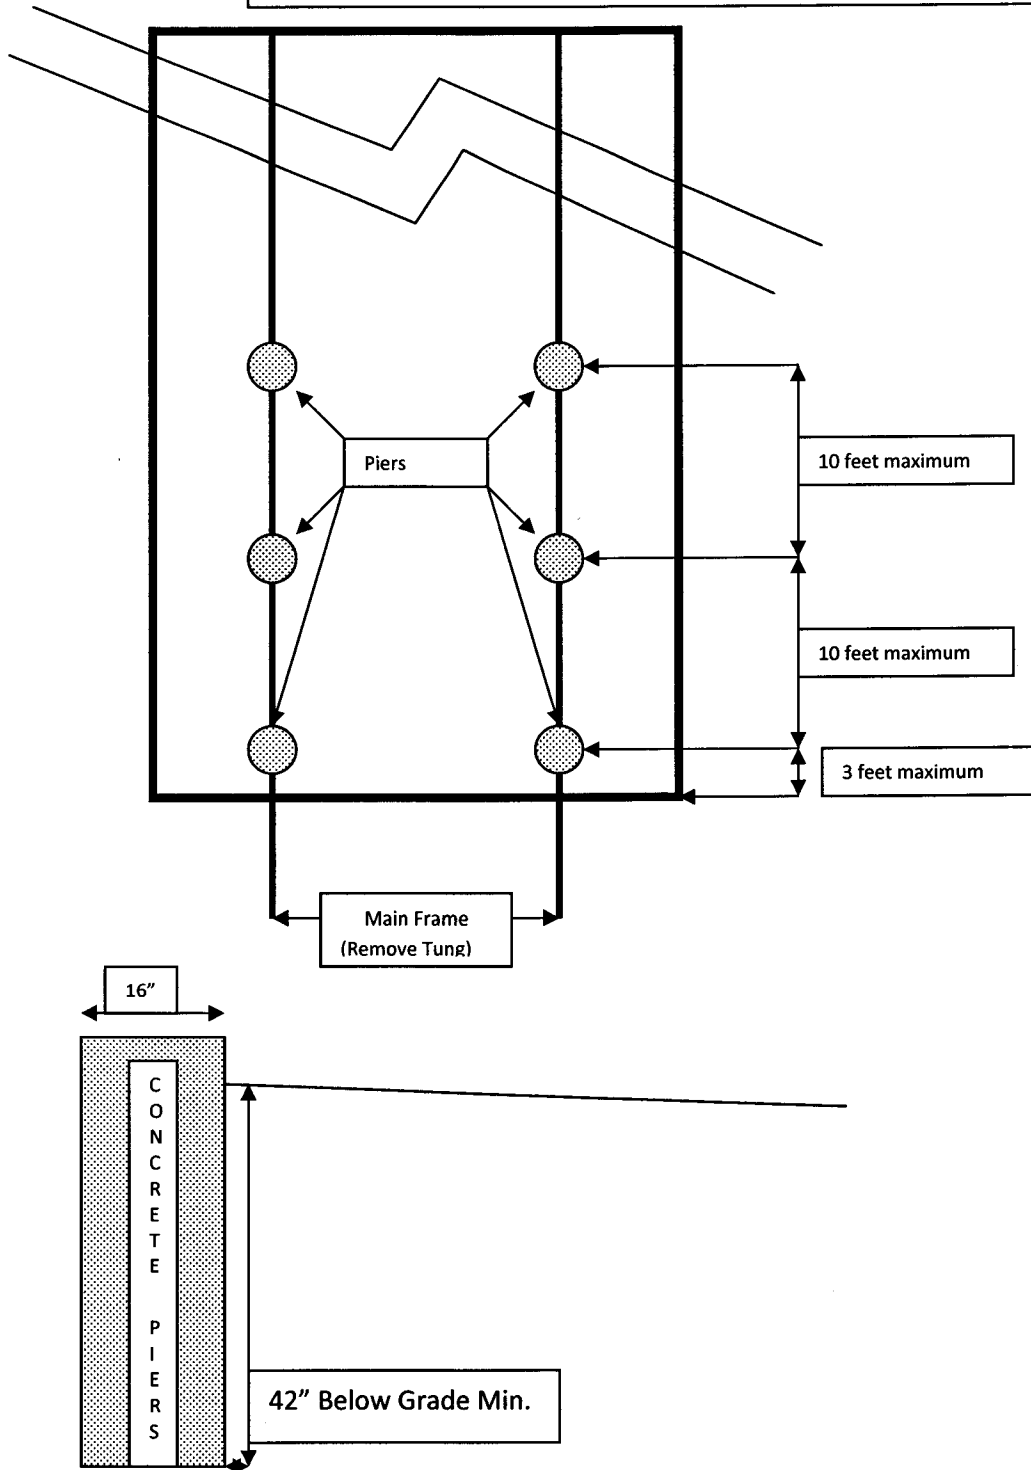

- Skirt
- Vented Skirt
- Tie Downs / Access to Underside of Home
- Steps and Landings at Doors
- Home to be H.U.D. Approved and Labeled.